
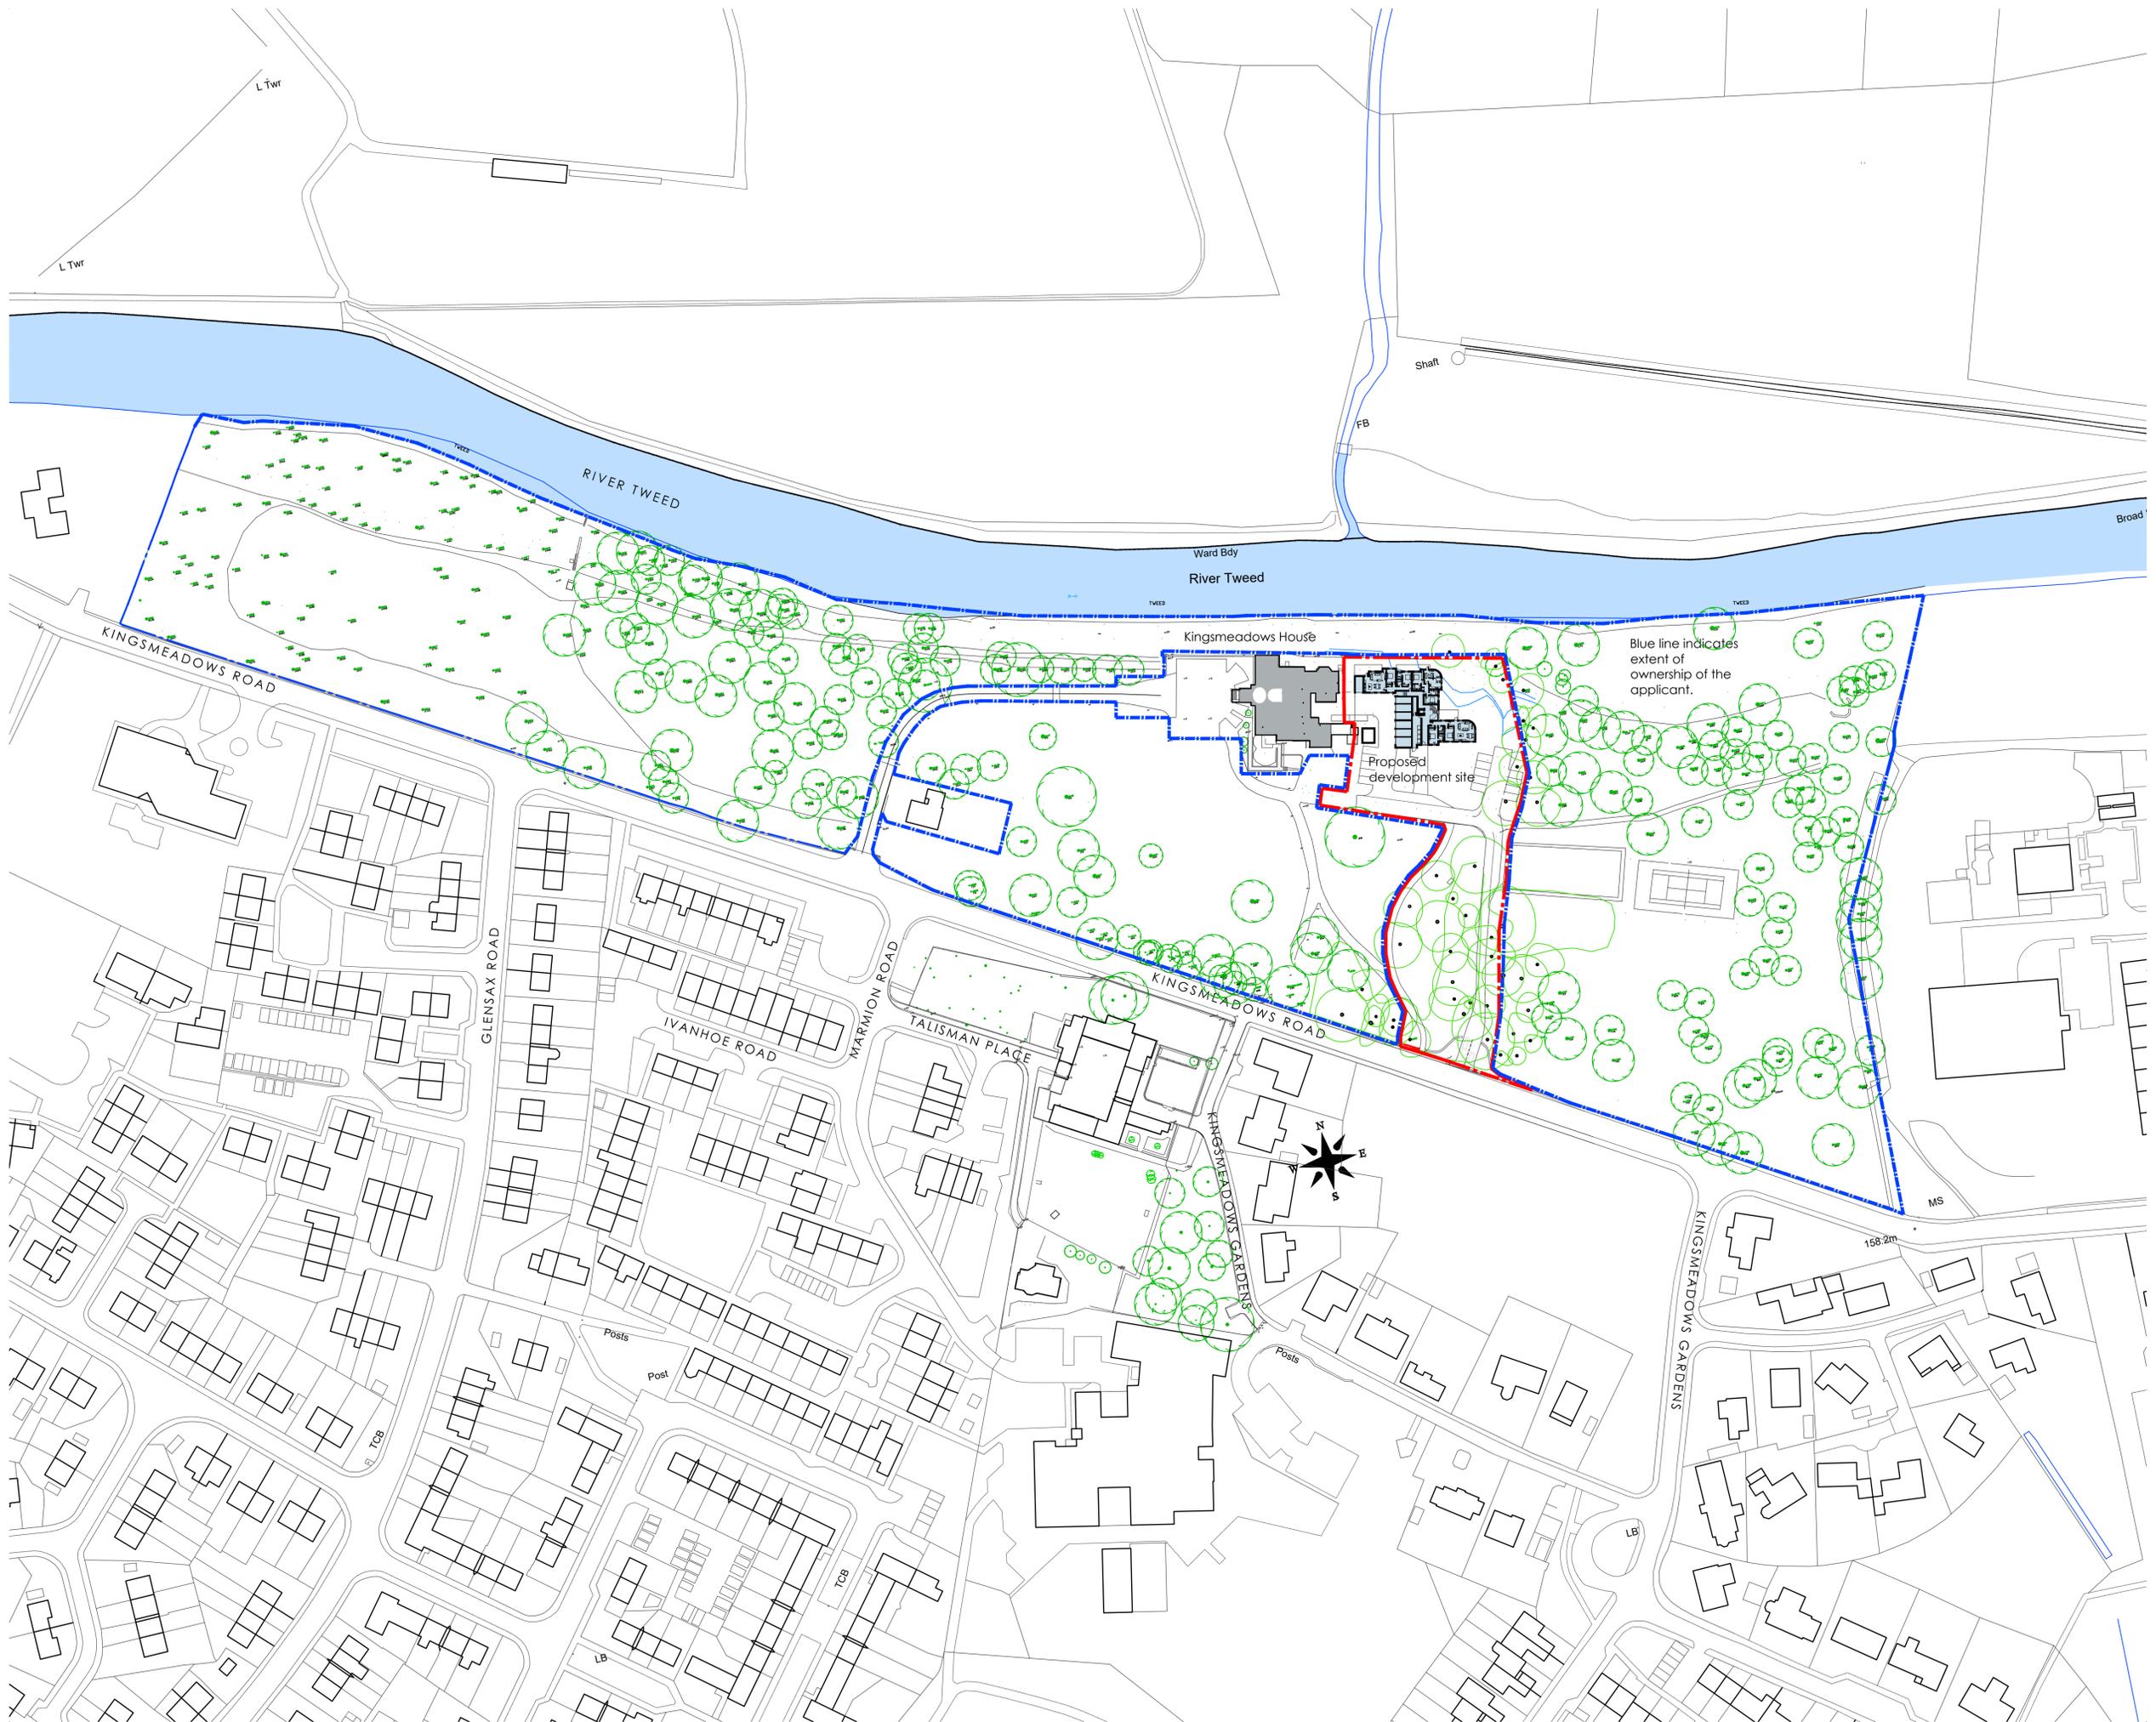


©This drawing is the property and copyright of zone architects. It must not be reproduced or disclosed to a third party without written consent.

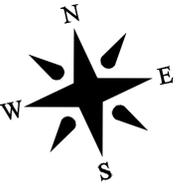

B boundary updated 25.01.19

A Plan updated 10.07.15

Revision Date

**ZONE**  
ARCHITECTS

211 Granton Road  
Edinburgh EH5 1HD  
Tel 0131 551 1973  
Fax 0131 551 3469

project  
Kingsmeadows House  
Peebles

client  
Granton Homes

drawing  
Location Plan

scale  
1:1000 at A1

date  
June 2015

drawn by  
ZA

revision no  
B

drawing no  
**329-002**