



©This drawing is the property and copyright of zone architects. It must not be reproduced or disclosed to a third party without written consent.

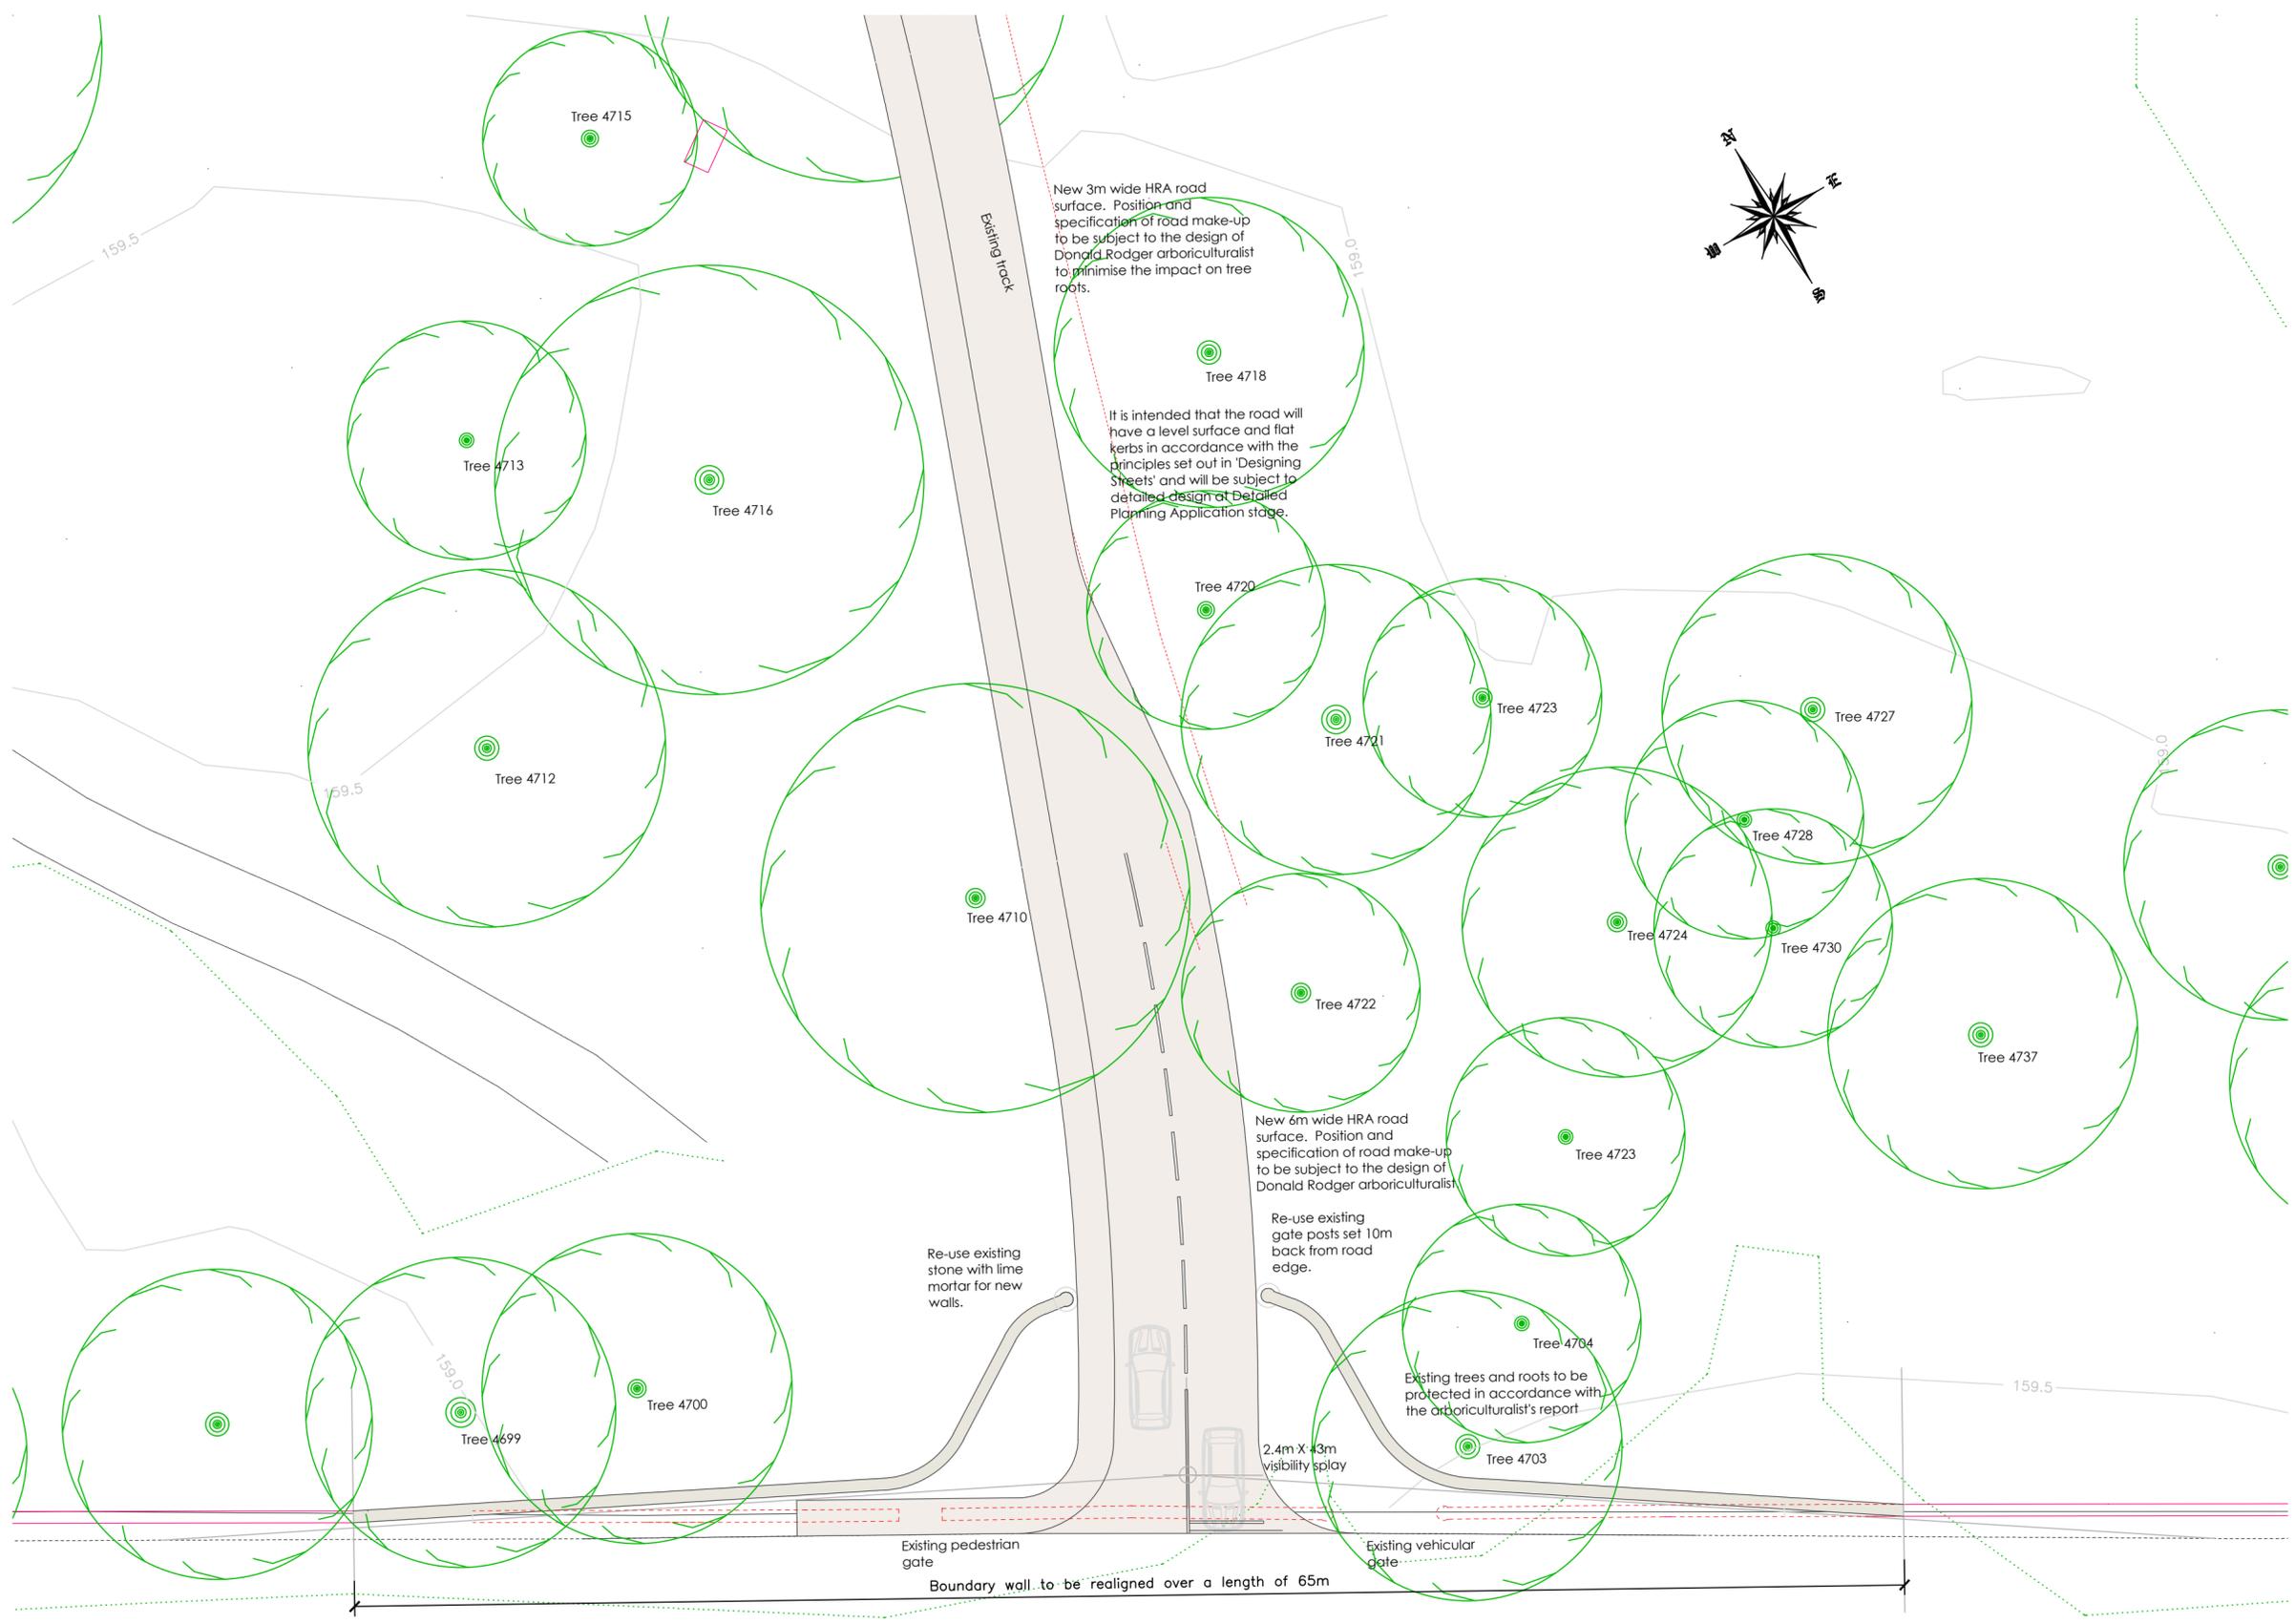

KINGSMEADOWS ROAD B7062

A - layout updated 10.07.15
Revision Date

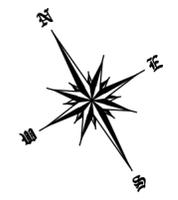

211 Granton Road
Edinburgh EH5 1HD
Tel 0131 551 1973
Fax 0131 551 3469

project Kingsmeadows House
Peebles

client Granton Homes

drawing Road junction plan

scale 1:200 at A2

date June 2015

drawn by DJ

revision no A

drawing no 329-003